


1 FOUNDATION PLAN
A-1.2 SCALE: 1/4"=1'-0"

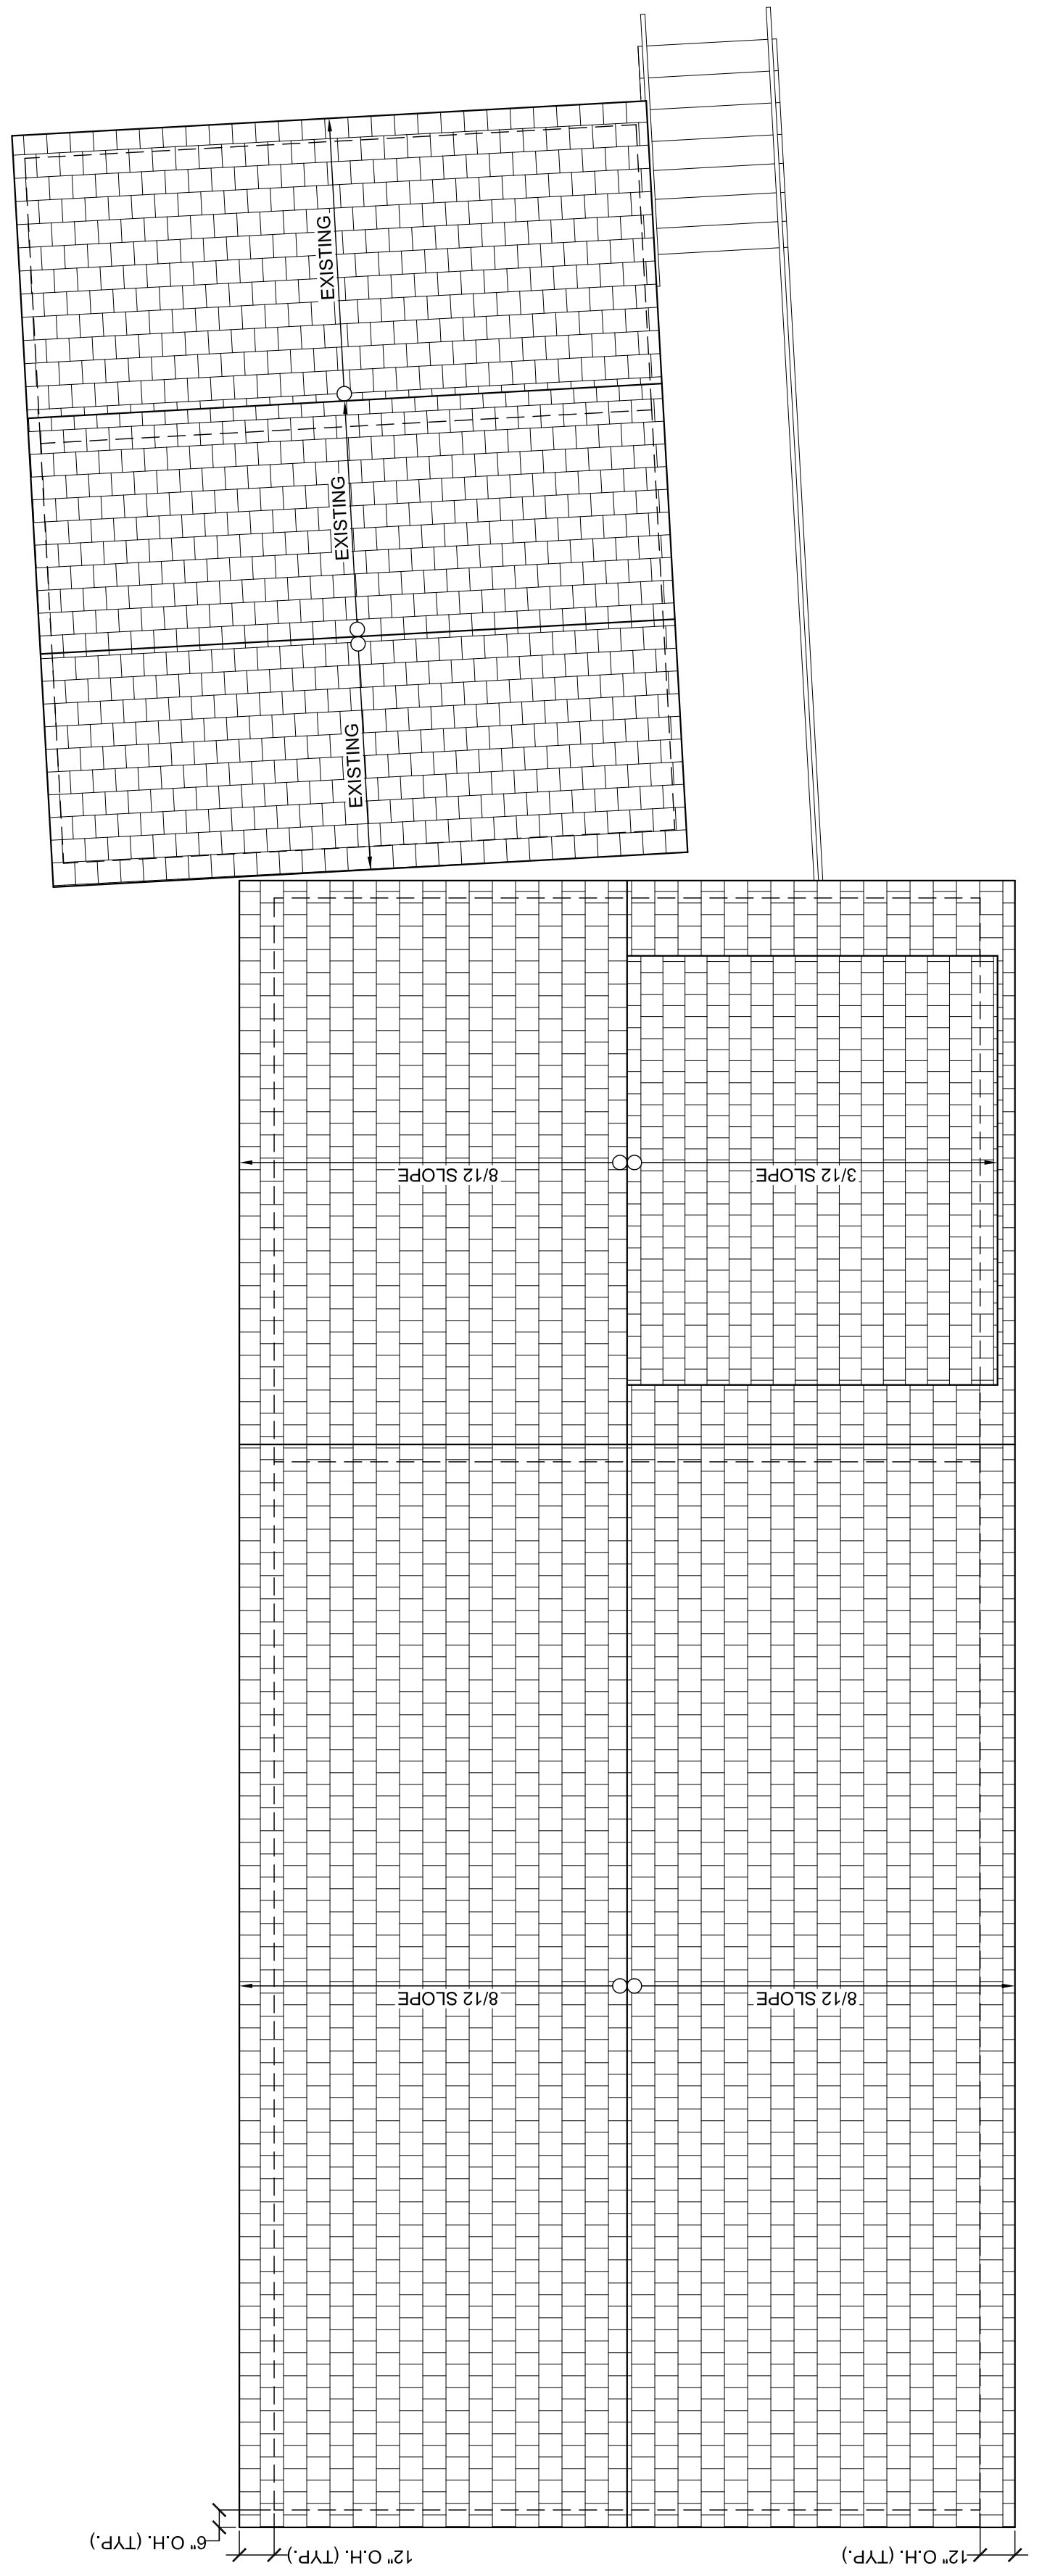

2 ROOF PLAN
A-1.2 SCALE: 1/4"=1'-0"

A1.2

FOUNDATION & ROOF PLAN

SCALE: 1/4" = 1'-0"
SUBMISSION: PERMIT SET
DRAWN BY: DS
CHECKED BY: RCF
DATE: OCTOBER 28, 2008

BARN RENOVATION

OLYMPUS BUILDING SERVICES, INC.
244 SOUTH MAIN STREET
NEW HOPE, PA 18938

REVISIONS

RALPH CURTIS FEY A.I.A.
ARCHITECTS

300 NORTH BROAD STREET DOYLESTOWN, PA 18901
TEL. 215-489-2042 FAX. 215-489-2043 LICENSE: PA, NJ, NY

CONSULTANT



SDC088767.0002041.5_Mark08/10/08.mxd